



SOBHA ARANYA

In Partnership With




GOLF RESORT & RESIDENCES

Estd.

1995



PASSION. INKED WITH PERFECTION.

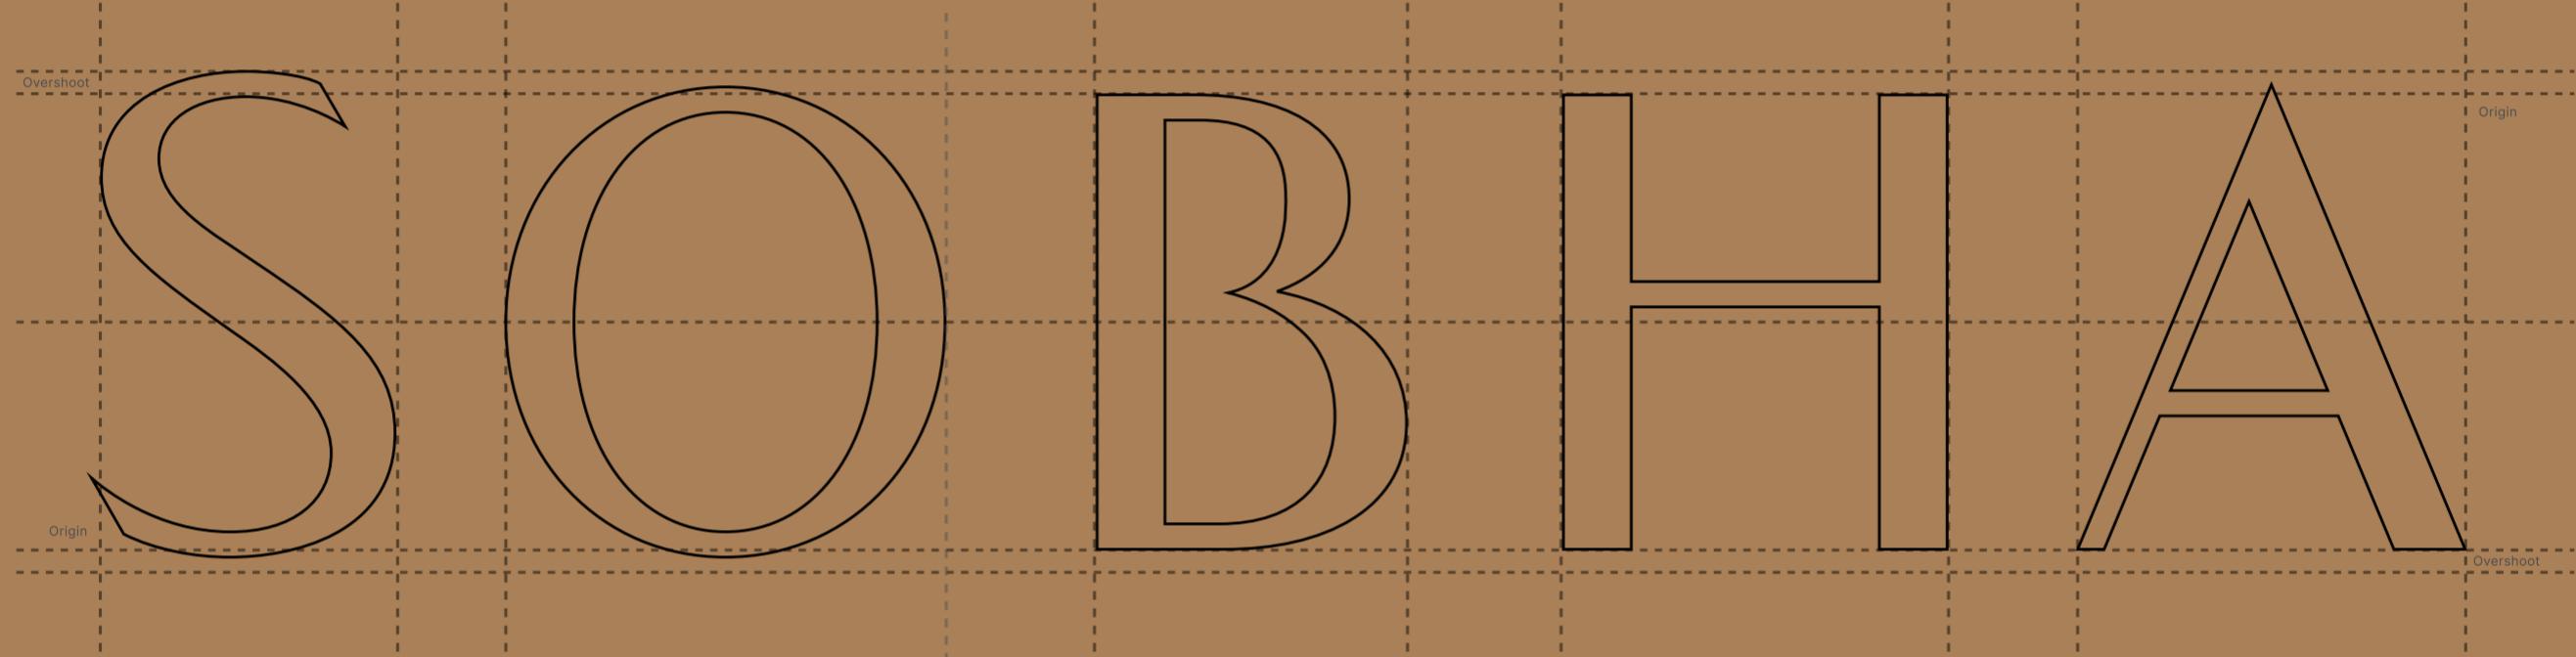

SOBHA has crafted over 548 iconic projects in the residential, commercial and contractual spaces spread over 136.68 million sq. ft. (12.69 Sq. m.) by paying minute attention to detail – in systems, processes, and design. With a steadfast approach to deliver impeccable quality, SOBHA performs 1,456 quality checks before handover.

29 Years of Passion at Work

Over 230 Prestigious Awards

Strong Workforce

14,000+ Employees

National Footprint 27 Cities in 14 States



Renowned for its exclusivity, what distinguishes the 270-acre (1.9 mil sq. m.) Karma Lakelands is its strong emphasis on sustainability. Amidst lavish amenities including a 9-hole award-winning golf course, a silent revolution of environmental consciousness integrates energy-efficient infrastructure with a bio-diverse paradise.

All images are
shot at
Karma
Lakelands





PURSUIT OF PERFECTION

Two visionaries, SOBHA and Karma Lakelands come together in the ultimate ode to perfection, where urban sophistication fuses with nature's abundance, in an eco-luxe address for the select few. This masterpiece is crafted by a deep-rooted passion for extraordinary experiences, where each element is imagined and crafted, in accordance with Nature's Pursuit of Perfection.

SOBHA ARANYA


Breathe in the beauty of nature in the blissful SOBHA Aranya
- a home imbuing the essence of a delicate balance.

A seamless fusion of quality craftsmanship and nature's intricate
design, with stunning views of a verdant forestscape
and an award-winning golf course.



WELCOME TO GREEN SUBURBIA


SOBHA Aranya is located in Sector 80, Gurugram, as a gateway to both current and future developments in the Delhi NCR region. The proximity to the Dwarka Expressway has reduced commute time to Delhi and the IGI Airport via a signal-free drive.

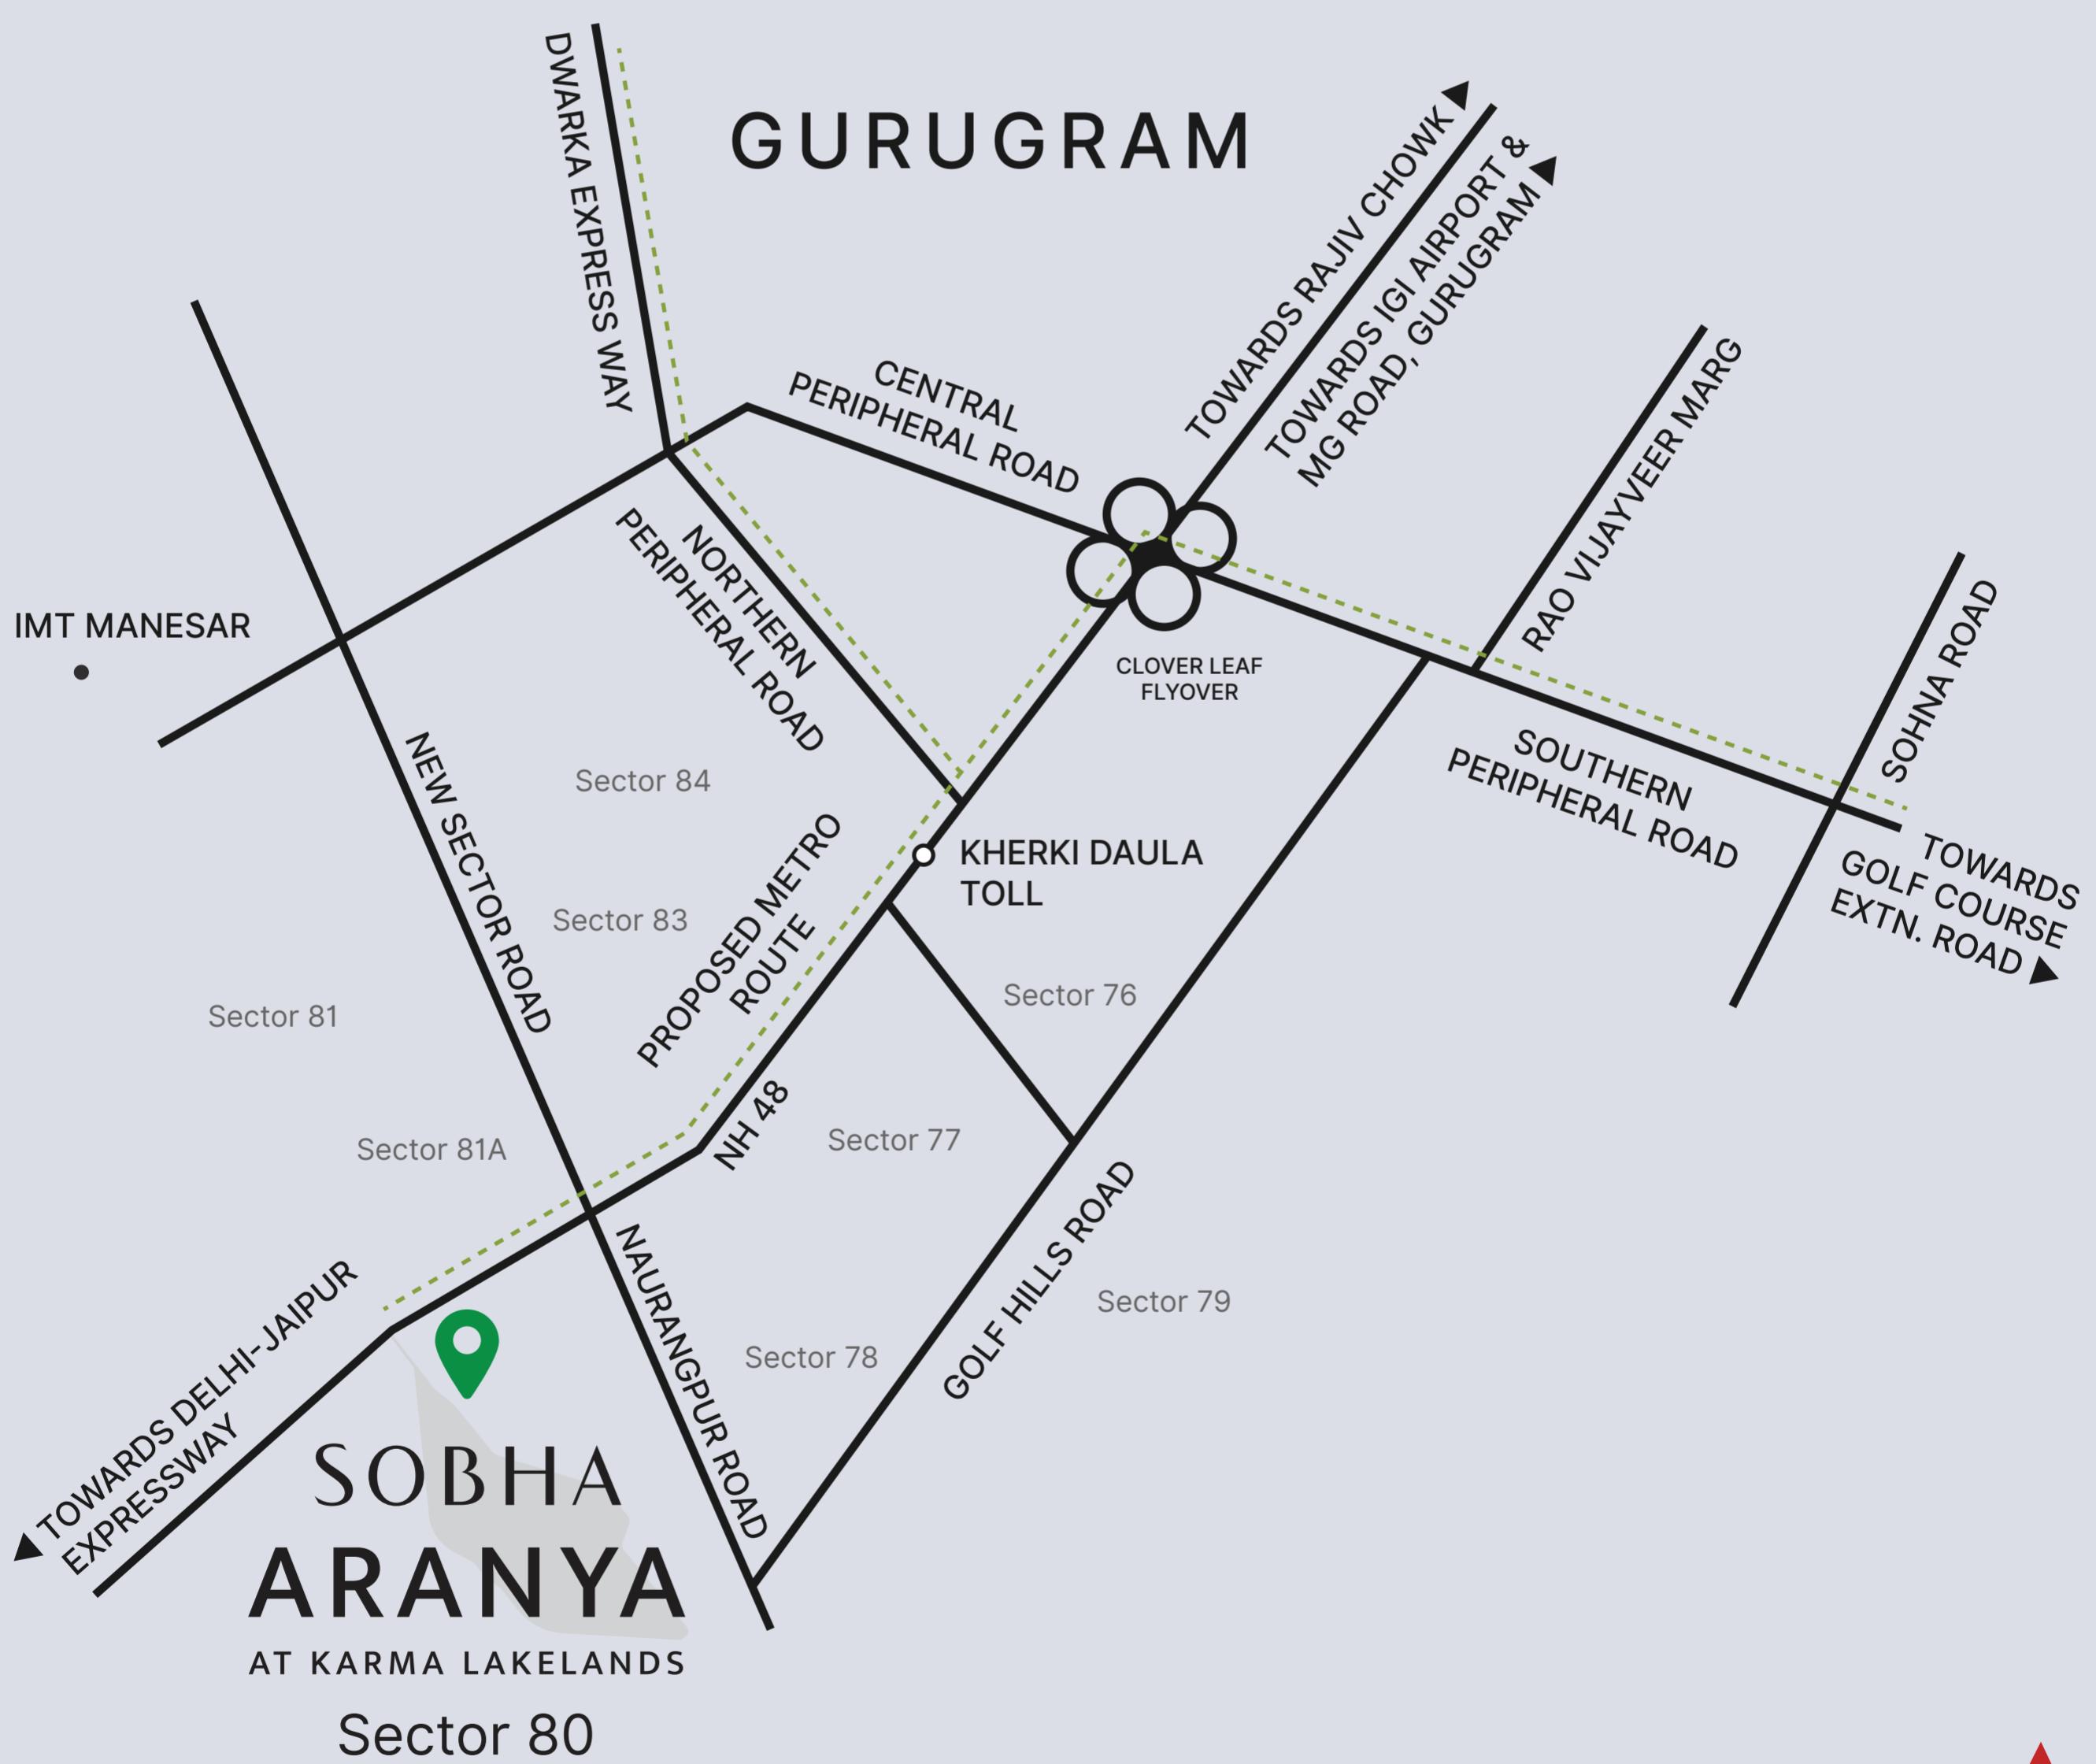

Map not to scale

THE EASE OF CONVENIENCE

Life is seamless when all conveniences are in the vicinity.
SOBHA Aranya is in proximity to reputed schools, hospitals,
industrial and commercial hubs, shopping malls
and key locales in the city.

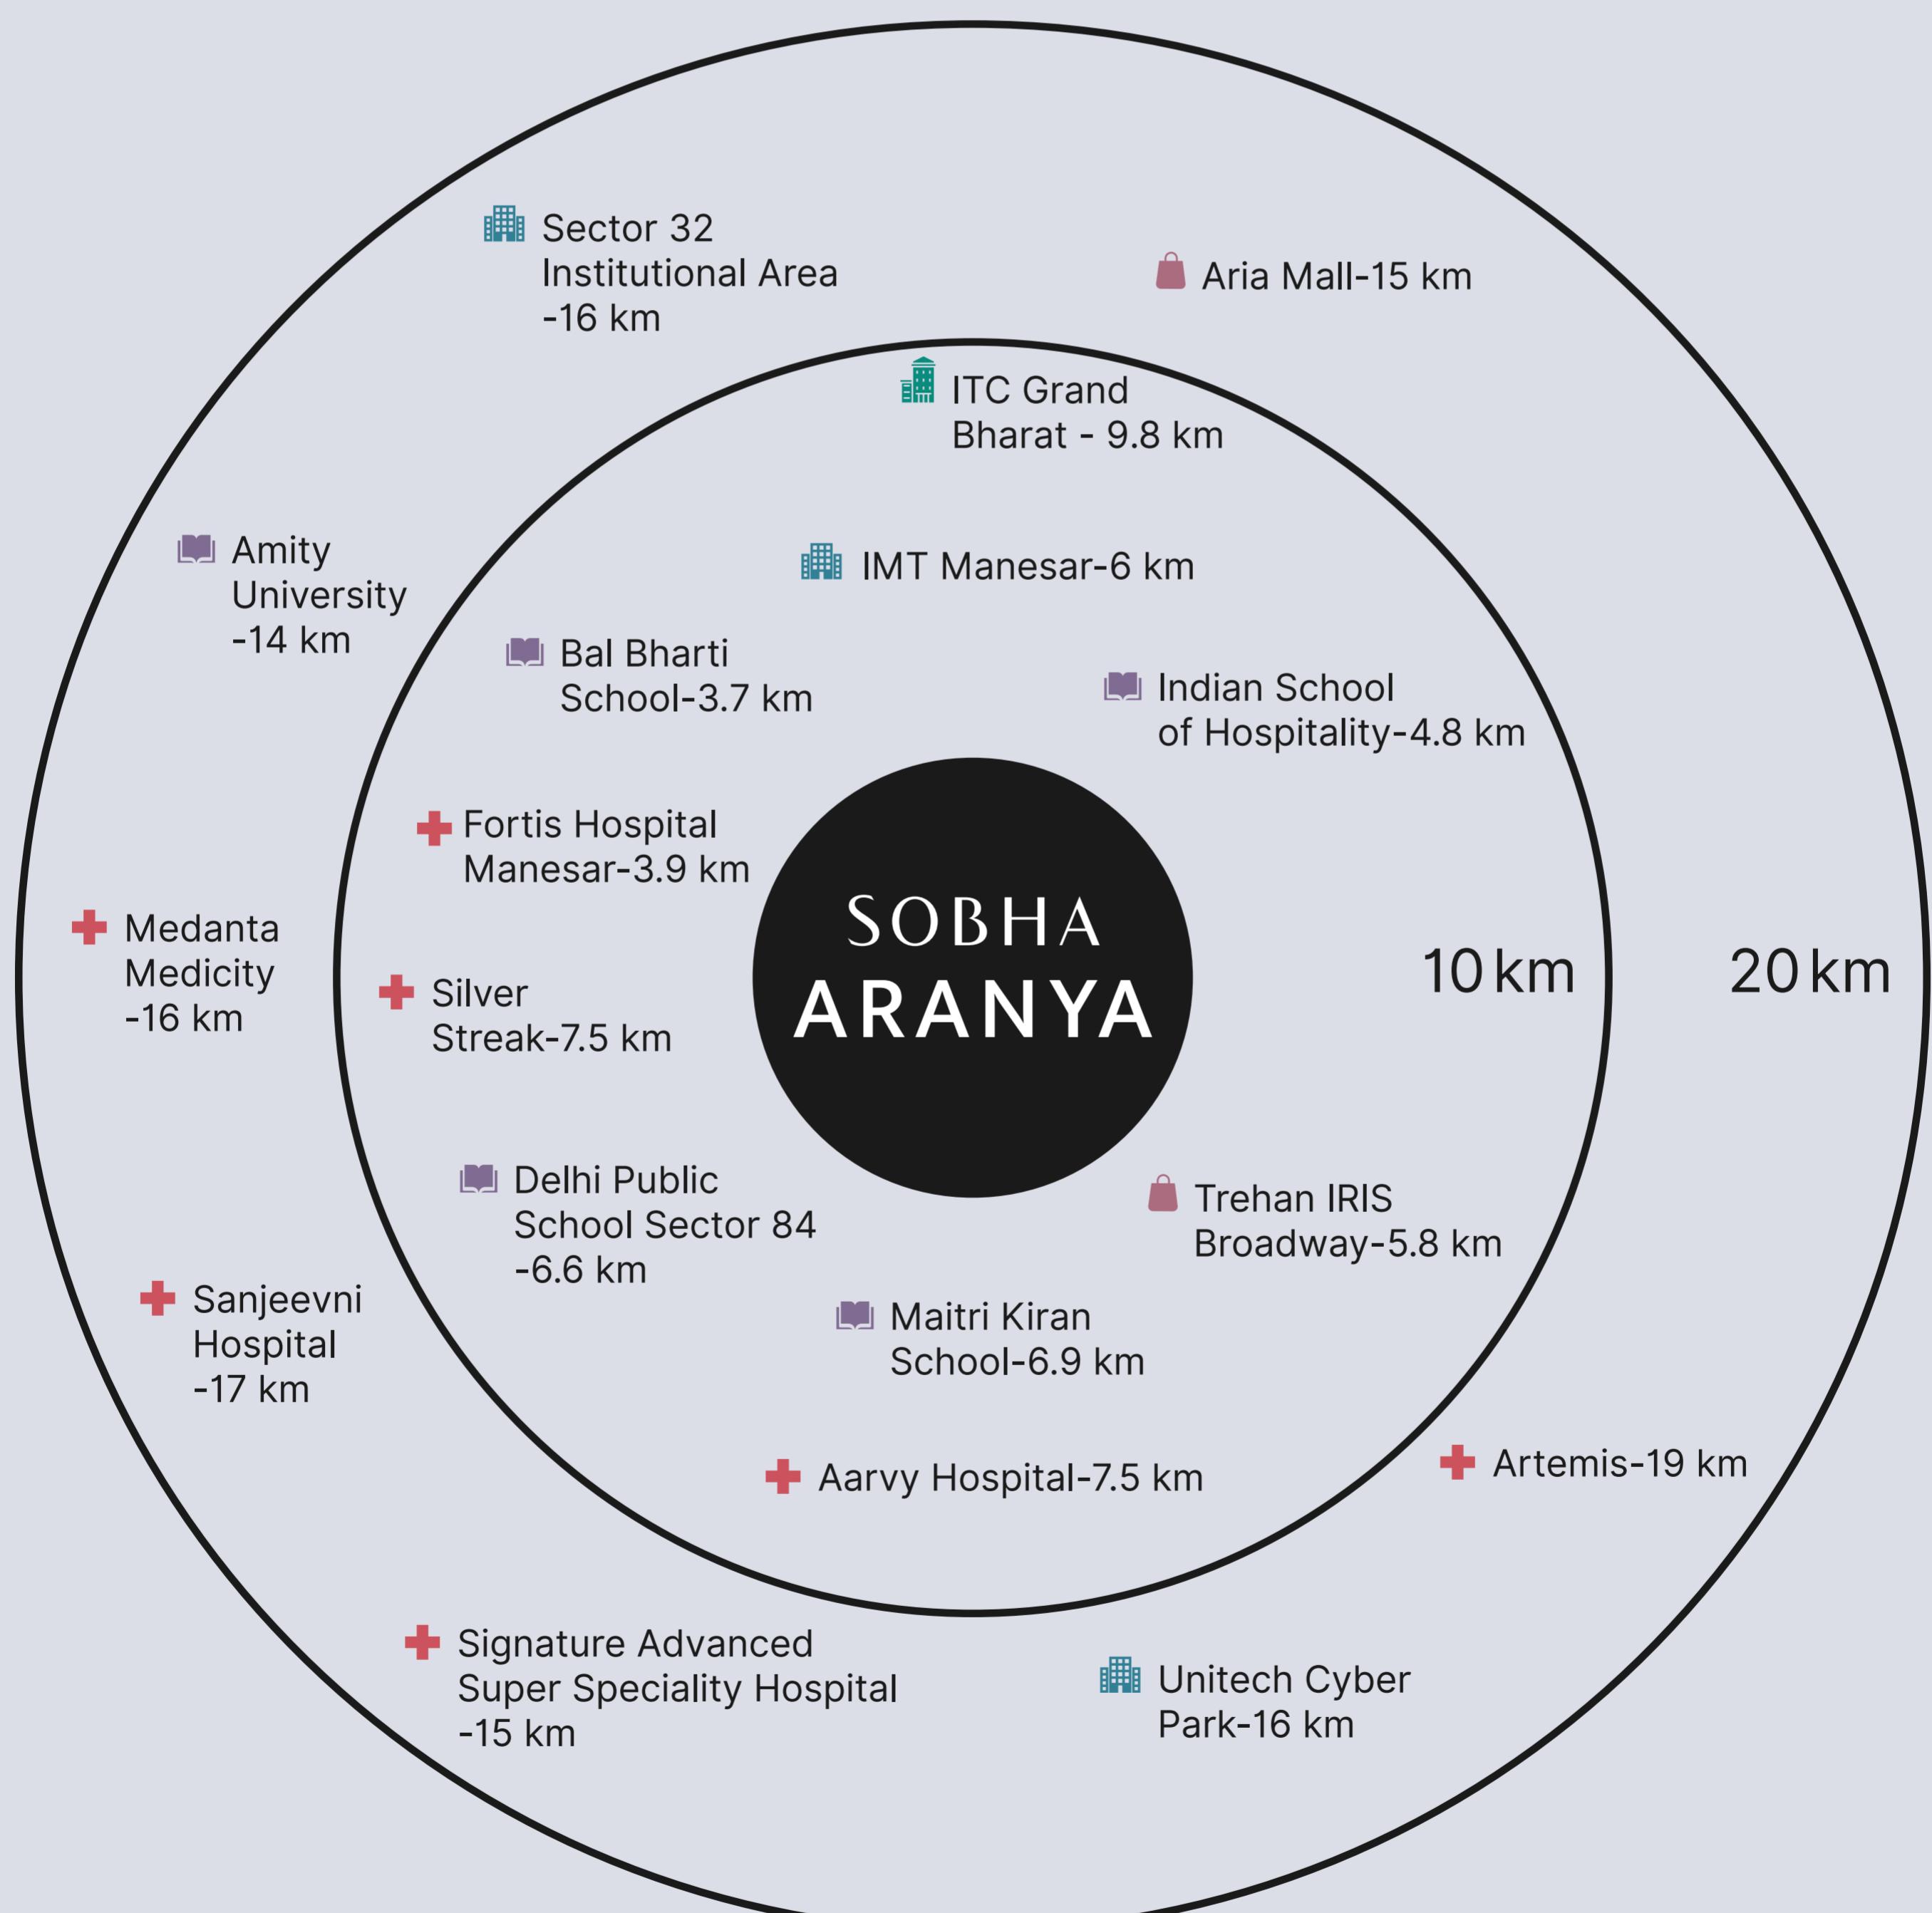



GOLF RESORT & RESIDENCES



N
Map not
to scale

Disclaimer: The illustration above is for representative purpose only & its contents do not constitute a commitment by the developers of Karma Lakelands & any claims arising out of it. The Promoters/Architects reserve the rights to add/delete/modify any details mentioned & they are subject to change without any prior notice.

*Sub judice

MASTERFULLY CRAFTED LIKE NATURE'S PERFECTION.



- Over 85% of open spaces and a large central space designed to house recreational amenities and community gathering spaces with an eco-conscious clubhouse.
- The peripheral vehicular driveway cuts off the traffic ensuring uninterrupted movement and a safe amenities zone.
- The project includes several sustainable features like solar panels, rainwater collection pond, OWC among others.

N
Map not
to scale

MASTERFULLY CRAFTED LIKE NATURE'S PERFECTION.



ACTIVE ZONE

**PARK &
PLAZA ZONE**

- 02. Healing Garden
- 04. Seniors' Park
- 16. Pet Park
- 18. Island Cove
- 19. Amphitheatre
- 22. Hanging Garden
- 24. Feature Garden
- 25. Celebration Lawn
- 26. Scented Garden
- 27. Centrepiece
- 30. Water Feature
- 31. Zen Garden
- 34. Party Lawn
- 03. Reflexology Pavilion
- 10. Jogging/Cycling Path
- 11. 6-Lane Olympic Size Pool
- 28. Outdoor Fitness Deck
- 12. Play Park
- 13. Water Play Deck
- 14. Kids' Pool
- 20. Fountain Deck
- 29. Play Plaza



**RECREATIONAL
ZONE**

**ECO AMENITIES
ZONE**

- 05. Picnic Grove
- 06. Sun Deck
- 09. Bonfire Circle
- 15. Leisure / Lazy Pool
- 32. Alfresco Deck
- 35. Clubhouse
- 01. Peripherial Planting
- 07. Bamboo Walk
- 08. Camping Grounds
- 17. Ecology Deck
- 21. Eco Pond
- 23. Forest Grove (West Side)
- 33. Forest Grove (East Side)

N
Map not
to scale

TOWERS

Inspired by Nature's grand design, at SOBHA Aranya, we commit to the ultimate perfection of form & functionality.

PHASE 1: The 5 Towers of Phase 1 come with 524 residences offering spectacular forestscape and golf course views. This includes 3B+G+43/46 Floors.

Double-height Visitors Lounge • Green Terraces on various floors

Eco-sustenance Features • Privacy, No Homes Face Each Other

Forest Grove



Artist's impression

Living Room



Artist's impression

shot at
Karma
Lakelands

INTERIORS

Nature's intricate workmanship and artful endeavours have been a source of inspiration while creating visually stunning spaces that foster a sense of balance and tranquility.

ARTISTRY IN DETAIL - LIVING ROOM

The interiors are created with the detailing and craftsmanship offered by one of nature's most intriguing architects – bees. The living room has been crafted to maximise space, from the large entrance door to the grand foyer. The living, dining, lounge area & bar space come with a balcony offering picturesque views.

Bee Farming



Artist's impression

Bedroom



Artist's impression

WOVEN WITH THE ULTIMATE COMFORT - MASTER BEDROOM

shot at
Karma
Lakelands

Just like a weaver bird, creating a safe and secure haven of comfort, the expansive master bedroom is created with precision and care. It has an attached balcony offering stunning views, along with a dedicated vanity space, a generously-sized walk-in wardrobe, and a home-office niche.

Weaver Bird nest

CRAFTING FLAWLESSNESS - BALCONY

The finesse of golf lies not only in the swing of the club but also in the meticulously positioned bunkers, fairways, and greens to test players' skill. Your abode is planned with as much thought.

The sun-kissed balconies come with wood-like finish with a private garden. The thermal-insulation glass sliding doors help regulate temperatures.

9-hole Golf Course View



Balcony

Artist's impression



Artist's impression

shot at
Karma
Lakelands

TWICE THE THOUGHTFULNESS - MASTER BATHROOM

It is said that nature's perfection is found in pairs. Akin to the African Queen butterflies spotted at SOBHA Aranya, our bathroom is a quintessential tribute to the power couple. The spacious well-lit bathroom comes with a large entry featuring a dedicated vanity space, along with twin chambers with basins. This ensures both me-time and we-time.



CURATING THE BEST OF INSIDE-OUTSIDE LIVING

Experience an array of nature-first amenities, designed to mesh the beauty of the great outdoors into your everyday life. There are 5 zones: Eco-Amenities Zone, Park & Plaza Zone, Recreational Zone, Active Zone & Kids' Zone.

RECREATIONAL ZONE

The property hosts expansive recreational spaces that foster both me-time and community bonding.

Clubhouse • Picnic Grove • Leisure Pool • Alfresco Deck

Bonfire Circle • Sun Deck



THE CLUB

Luxurious eco-conscious 75000 sq. ft. (6967 sq.m) clubhouse with panoramic views. The electricity here is generated from the Solar Panels while the rainwater harvesting caters to the water requirement.

Café & Reading Lounge • Indoor pool • Co-working Space
Kids' room • Mini theatre • Multipurpose Room • Gym • Yoga
Activity Room (hobby room) • Indoor Games • Table Tennis
Badminton Court • Squash



Clubhouse

Artist's impression

KIDS' ZONE

A vibrant space for dreaming and doing,
while being closer to nature.

Play Park • Kids' Pool • Water Play Deck

Play Plaza • Fountain Deck



ACTIVE ZONE

There are multiple spaces for fitness enthusiasts and those seeking wellness.

Jogging/Cycling Path • 6-lane Olympic-size Pool

Outdoor Fitness Deck • Reflexology Pavilion

ECO-AMENITIES ZONE

SOBHA Aranya is dotted with several eco-amenities that adhere to the principle of reduce, reuse, restore & recycle.


Eco Pond • Ecology Deck • Restoration Forest • Forest Grove
Bamboo Walk • Camping Ground

PARK & PLAZA ZONE

The most vibrant and gorgeous section is the Park and Plaza with several thematic gardens for leisure and social activities.

Celebration Lawn • Party Lawn • Amphitheatre • Seniors' Park
Water Feature • Scented Garden • Island Cove Centrepiece
Pet Park • Feature Garden • Zen Themed Hanging Garden
Healing Garden

TESTIMONIES OF EXCELLENCE

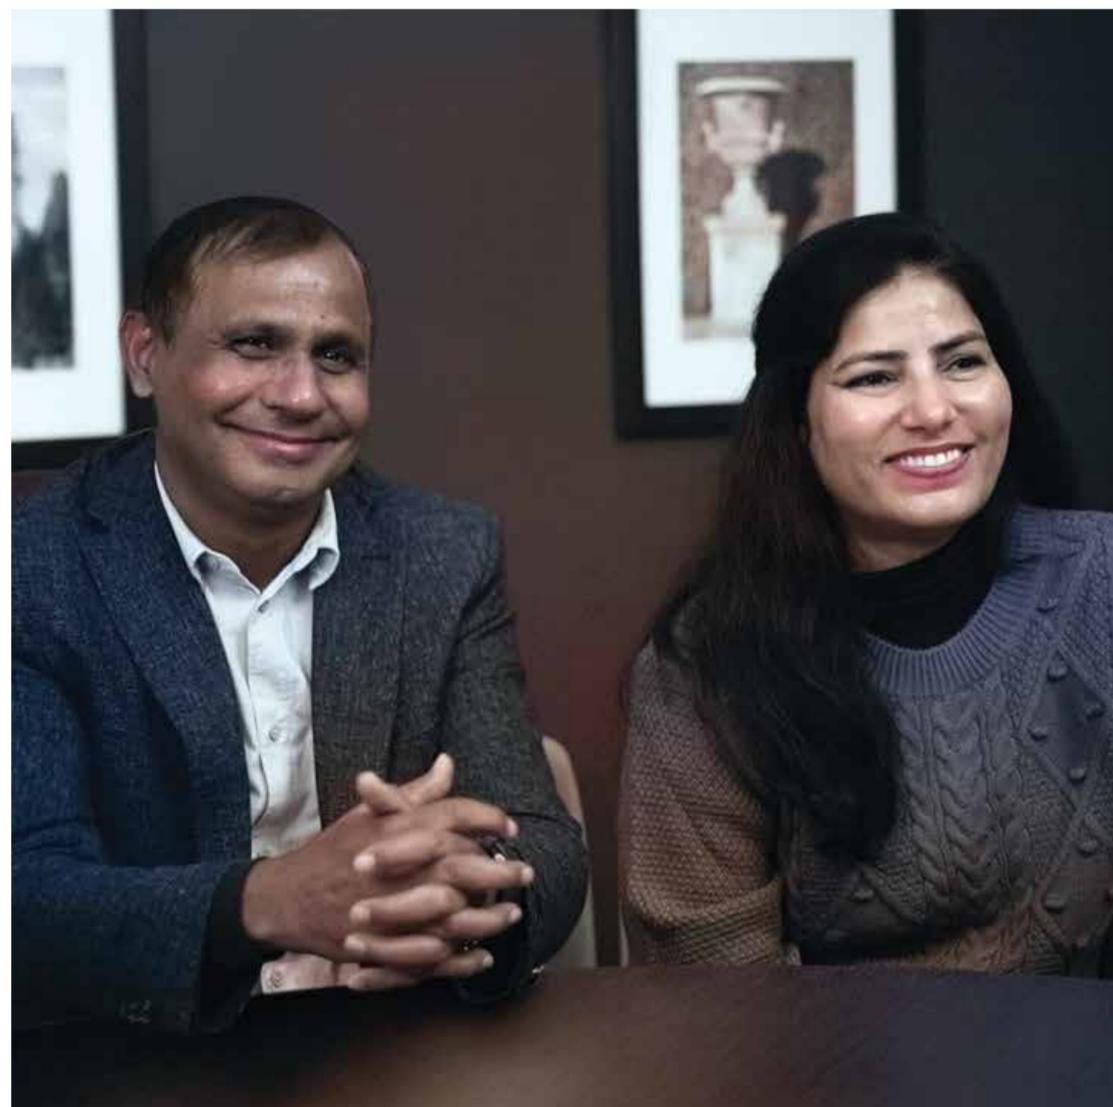

Mr. Naresh & Family SOBHA City, Gurugram

We were looking for a community where our kids have open space to play safely! This project has amenities for both kids and adults. It has a wide range of sporting amenities - from cricket ground to skating rink.

Mr. Pulkit & Family SOBHA Royal Pavilion, Bengaluru

We are from Rajasthan and we loved the Rajasthan theme of SOBHA Royal Pavilion. What caught our attention, apart from the theme, is the construction quality of SOBHA, the layout planning, and all the unique amenities, especially the clubhouse.

shot at
Karma
Lakelands

RC/REP/HARERA/GGM/808/540/2024/35 dated 01-April-2024

www.haryanarera.gov.in

SOBHA Aranya, Karma Lakelands, Sector 80, Gurugram.

📞 080 4646 4500 📩 marketing@sobha.com

DISCLAIMER: This document is conceptual and not a legal offering by the Company for advertising and is to be used for general information only. Any interested party should verify all the information including designs, plans, specifications, facilities, features, payment schedules, terms of sales, etc. independently with the Company prior to concluding any decision for buying in any of the project. The user of the Brochure confirms that he / she has not solely relied on this information for making any booking / purchase in any project of the Company. The visuals and information contained herein marked as "artistic impression" are artistic impressions being indicative in nature and are for general information purposes only. The visuals contained marked as "generic image" and other visuals / image / photographs are general images and do not have any correlation with the project. The imagery used on the brochures may not represent actuals or may be indicative of style only. Photographs of interiors, surrounding views and location may not represent actuals or may have been digitally enhanced or altered. These photographs may not represent actuals or may be indicative only. Computer generated images, walkthroughs and render images are artist's impressions and are an indicative of the actual designs. No information given on this brochure creates a warranty or expand the scope of any warranty that cannot be disclaimed under the applicable laws. The information on this brochure is presented as general information and no representation or warranty is expressly or impliedly given as to its accuracy. While enough care is taken by the Company to ensure that information in the brochure are up to date, accurate and correct, the readers / users are requested to make an independent enquiry with the Company before relying upon the same. Nothing in the brochure should be misconstrued as advertising, marketing, booking, selling or an offer for sale or invitation to purchase a unit in any project by the Company. The Company is not responsible for the consequences of any action taken by the viewer relying on such material / information in this brochure without independently verifying with the Company.

sobha.com